



# TOWN OF WOODBURY Cannon County, Tennessee SEWER SYSTEM MAP

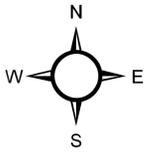

1" = 500'

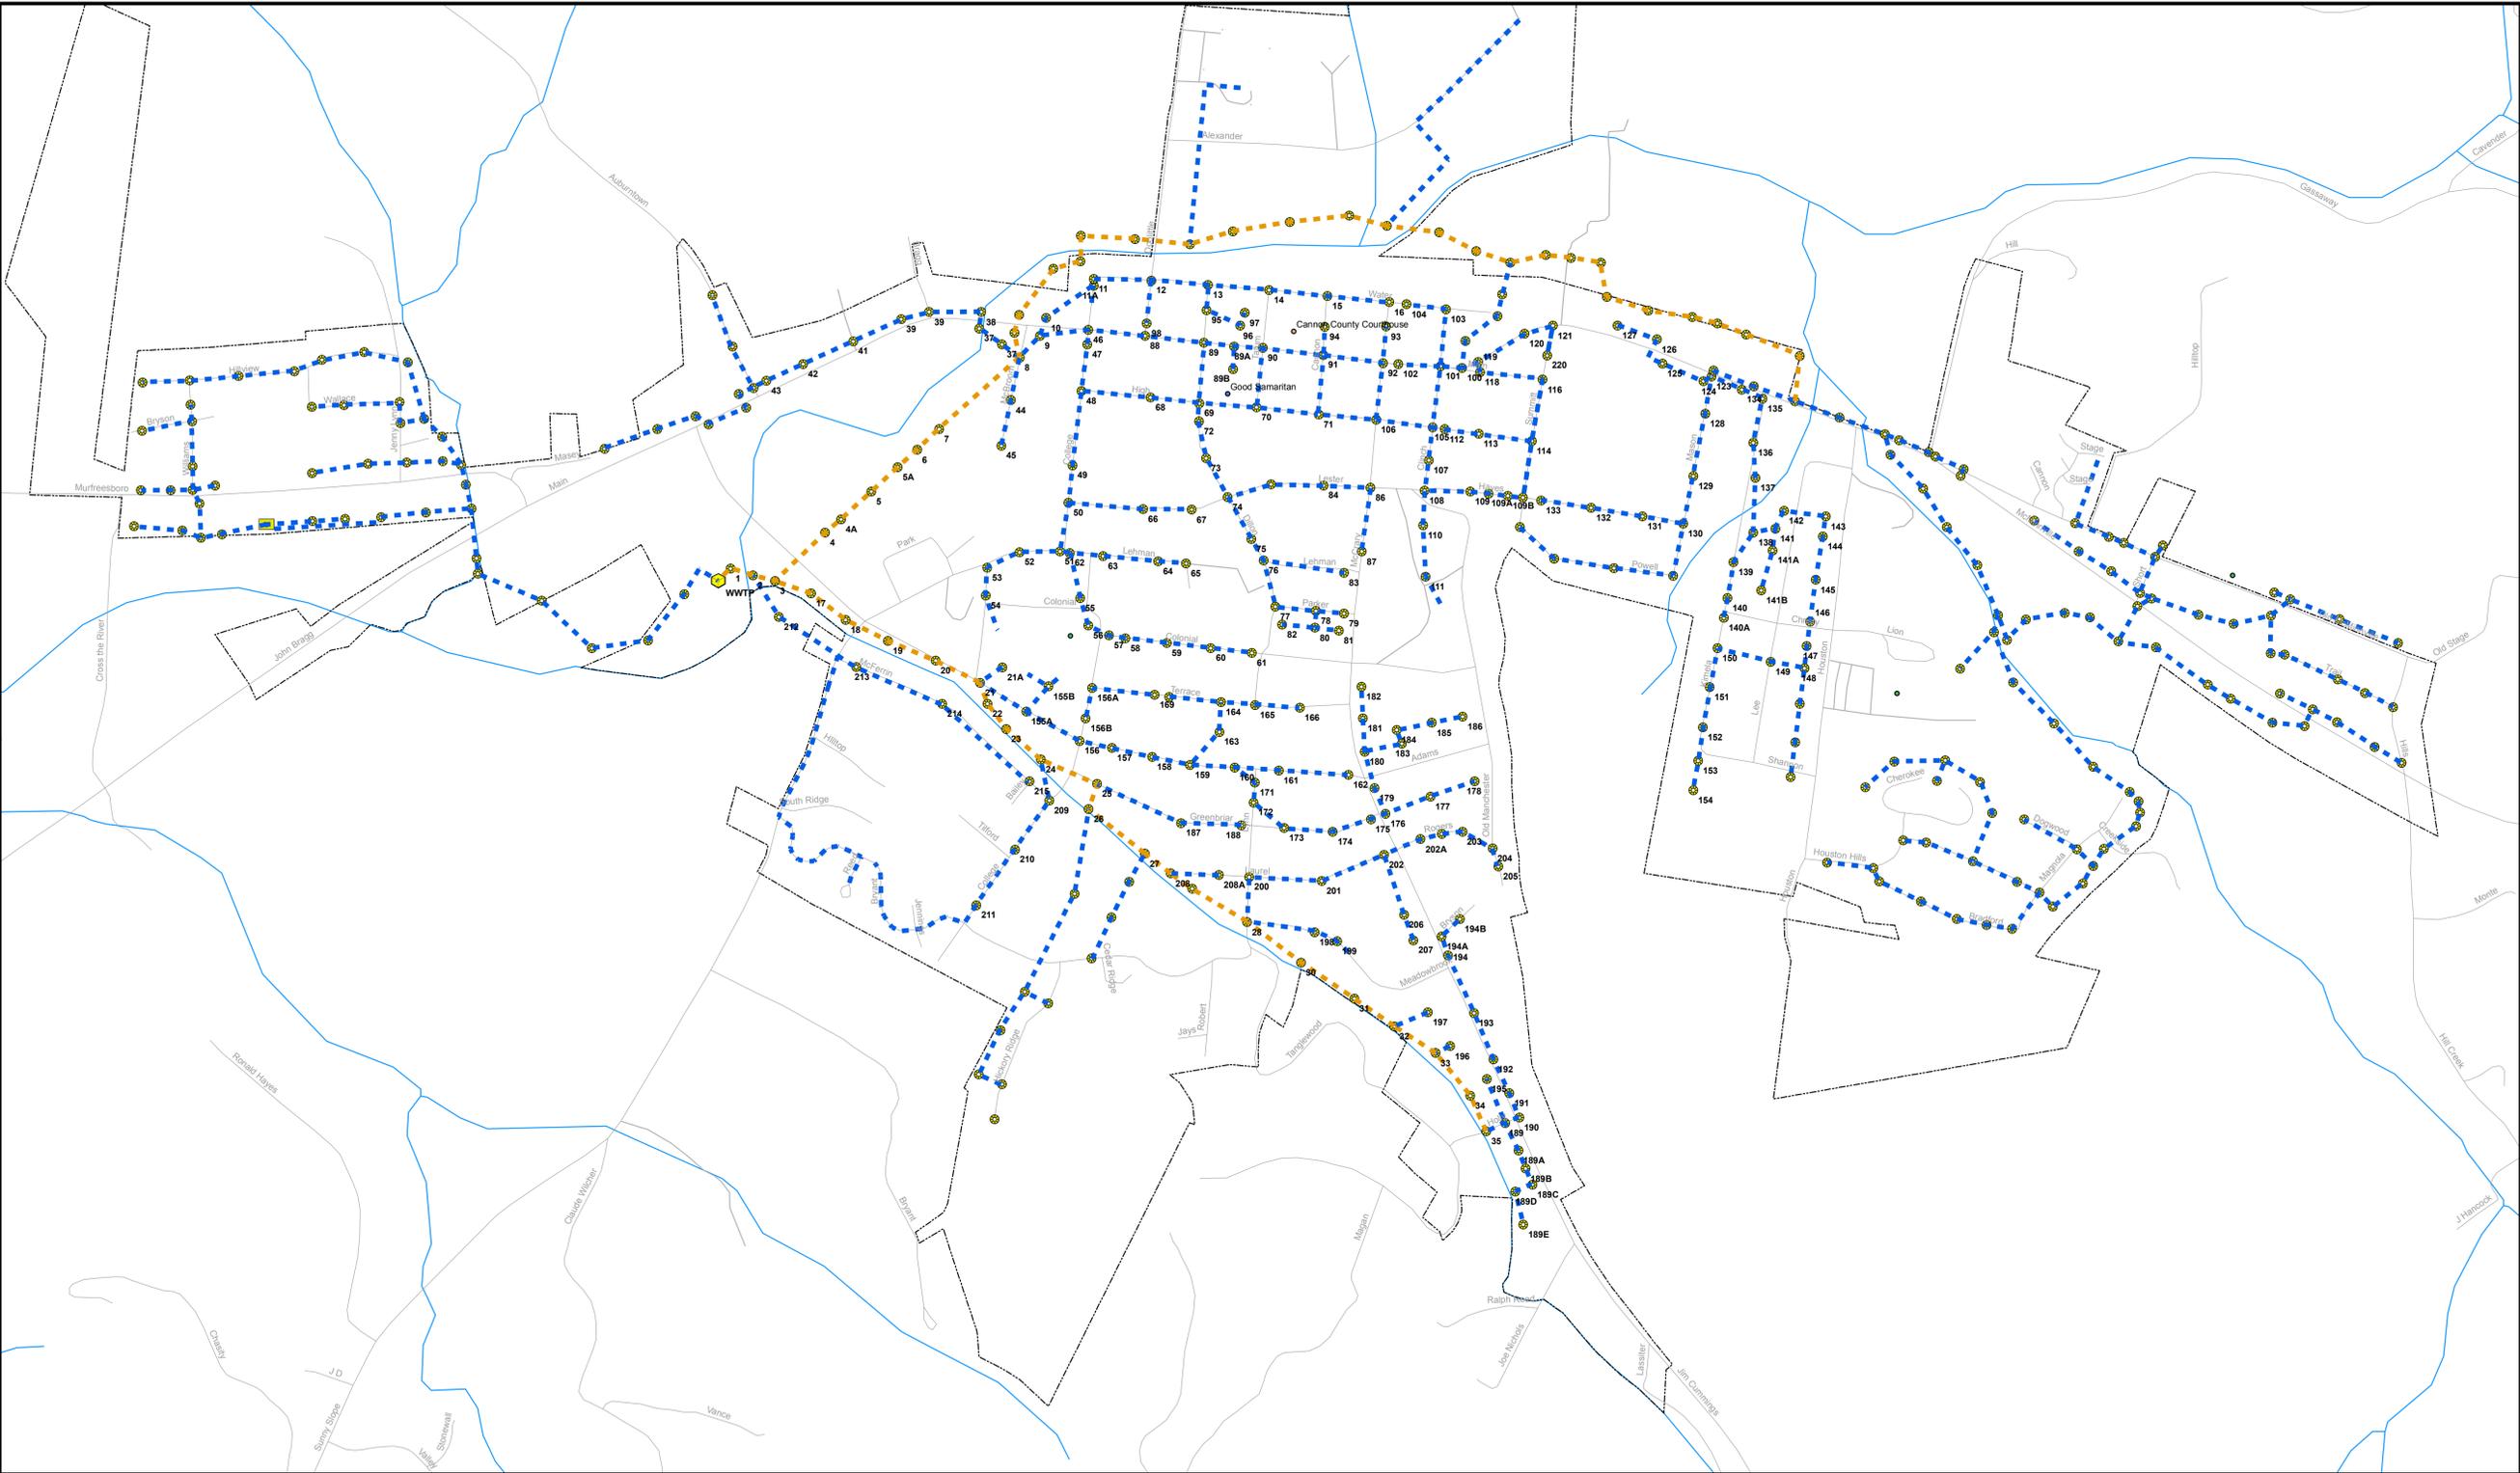

**Legend**

- - - 8 INCH
- - - 12 INCH
- MAN HOLE
- PUMP STATION
- ⬡ TREATMENT PLANT